

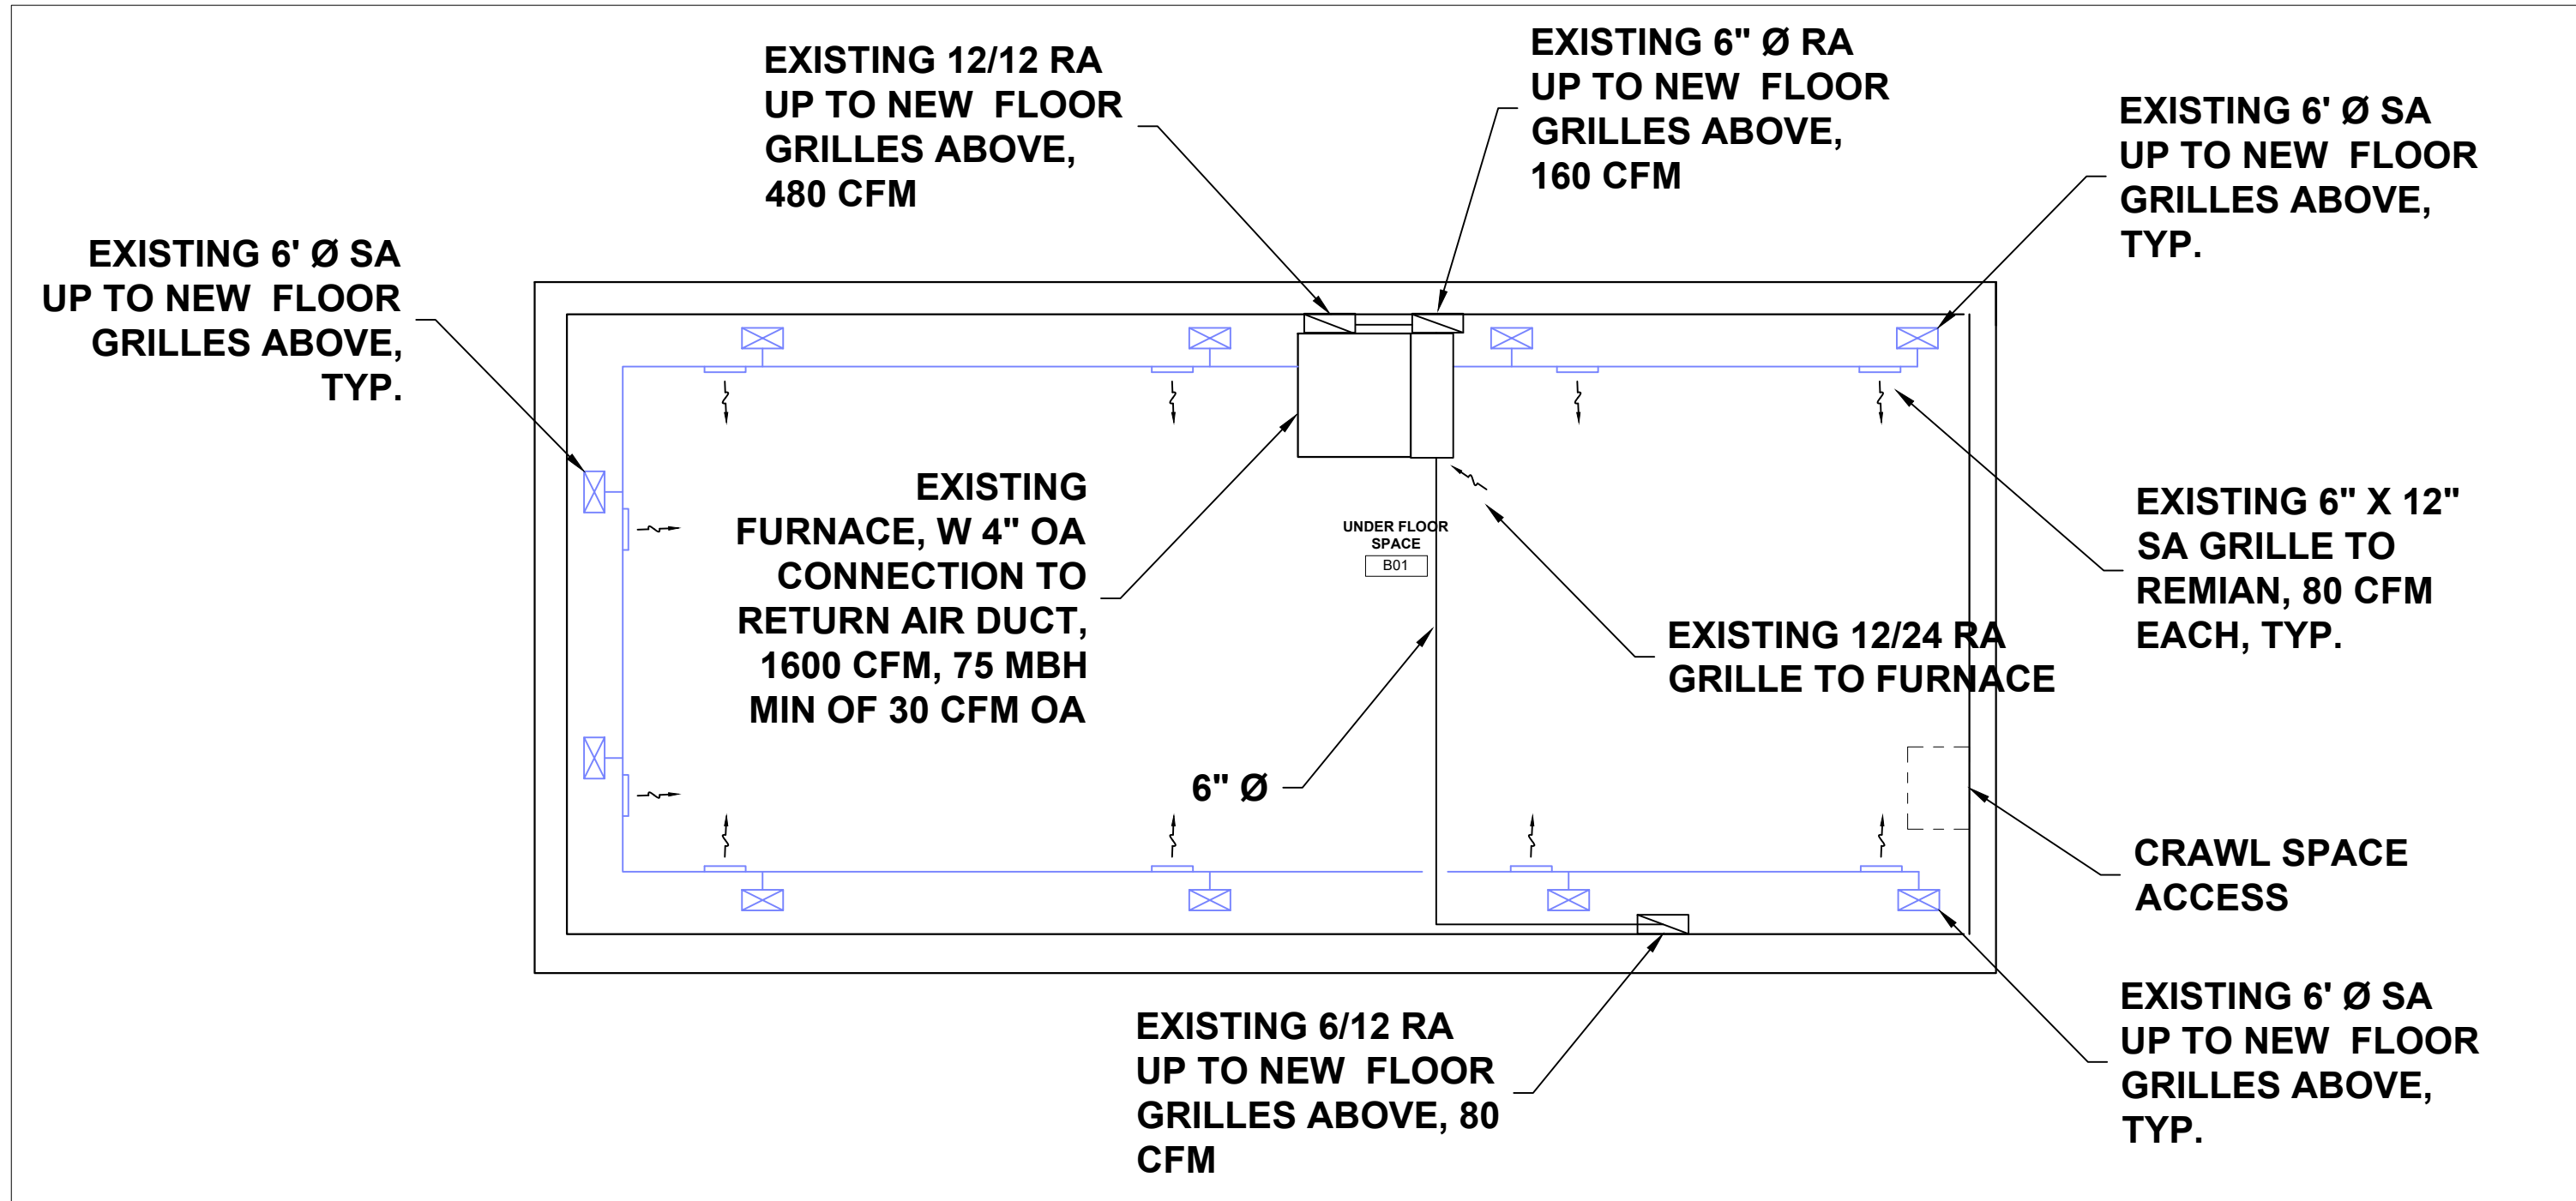
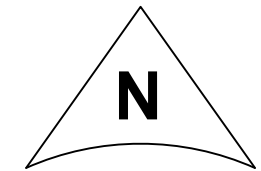




1 PLUMBING PLAN - CRAWL SPACE  
1/4" = 1' - 0"

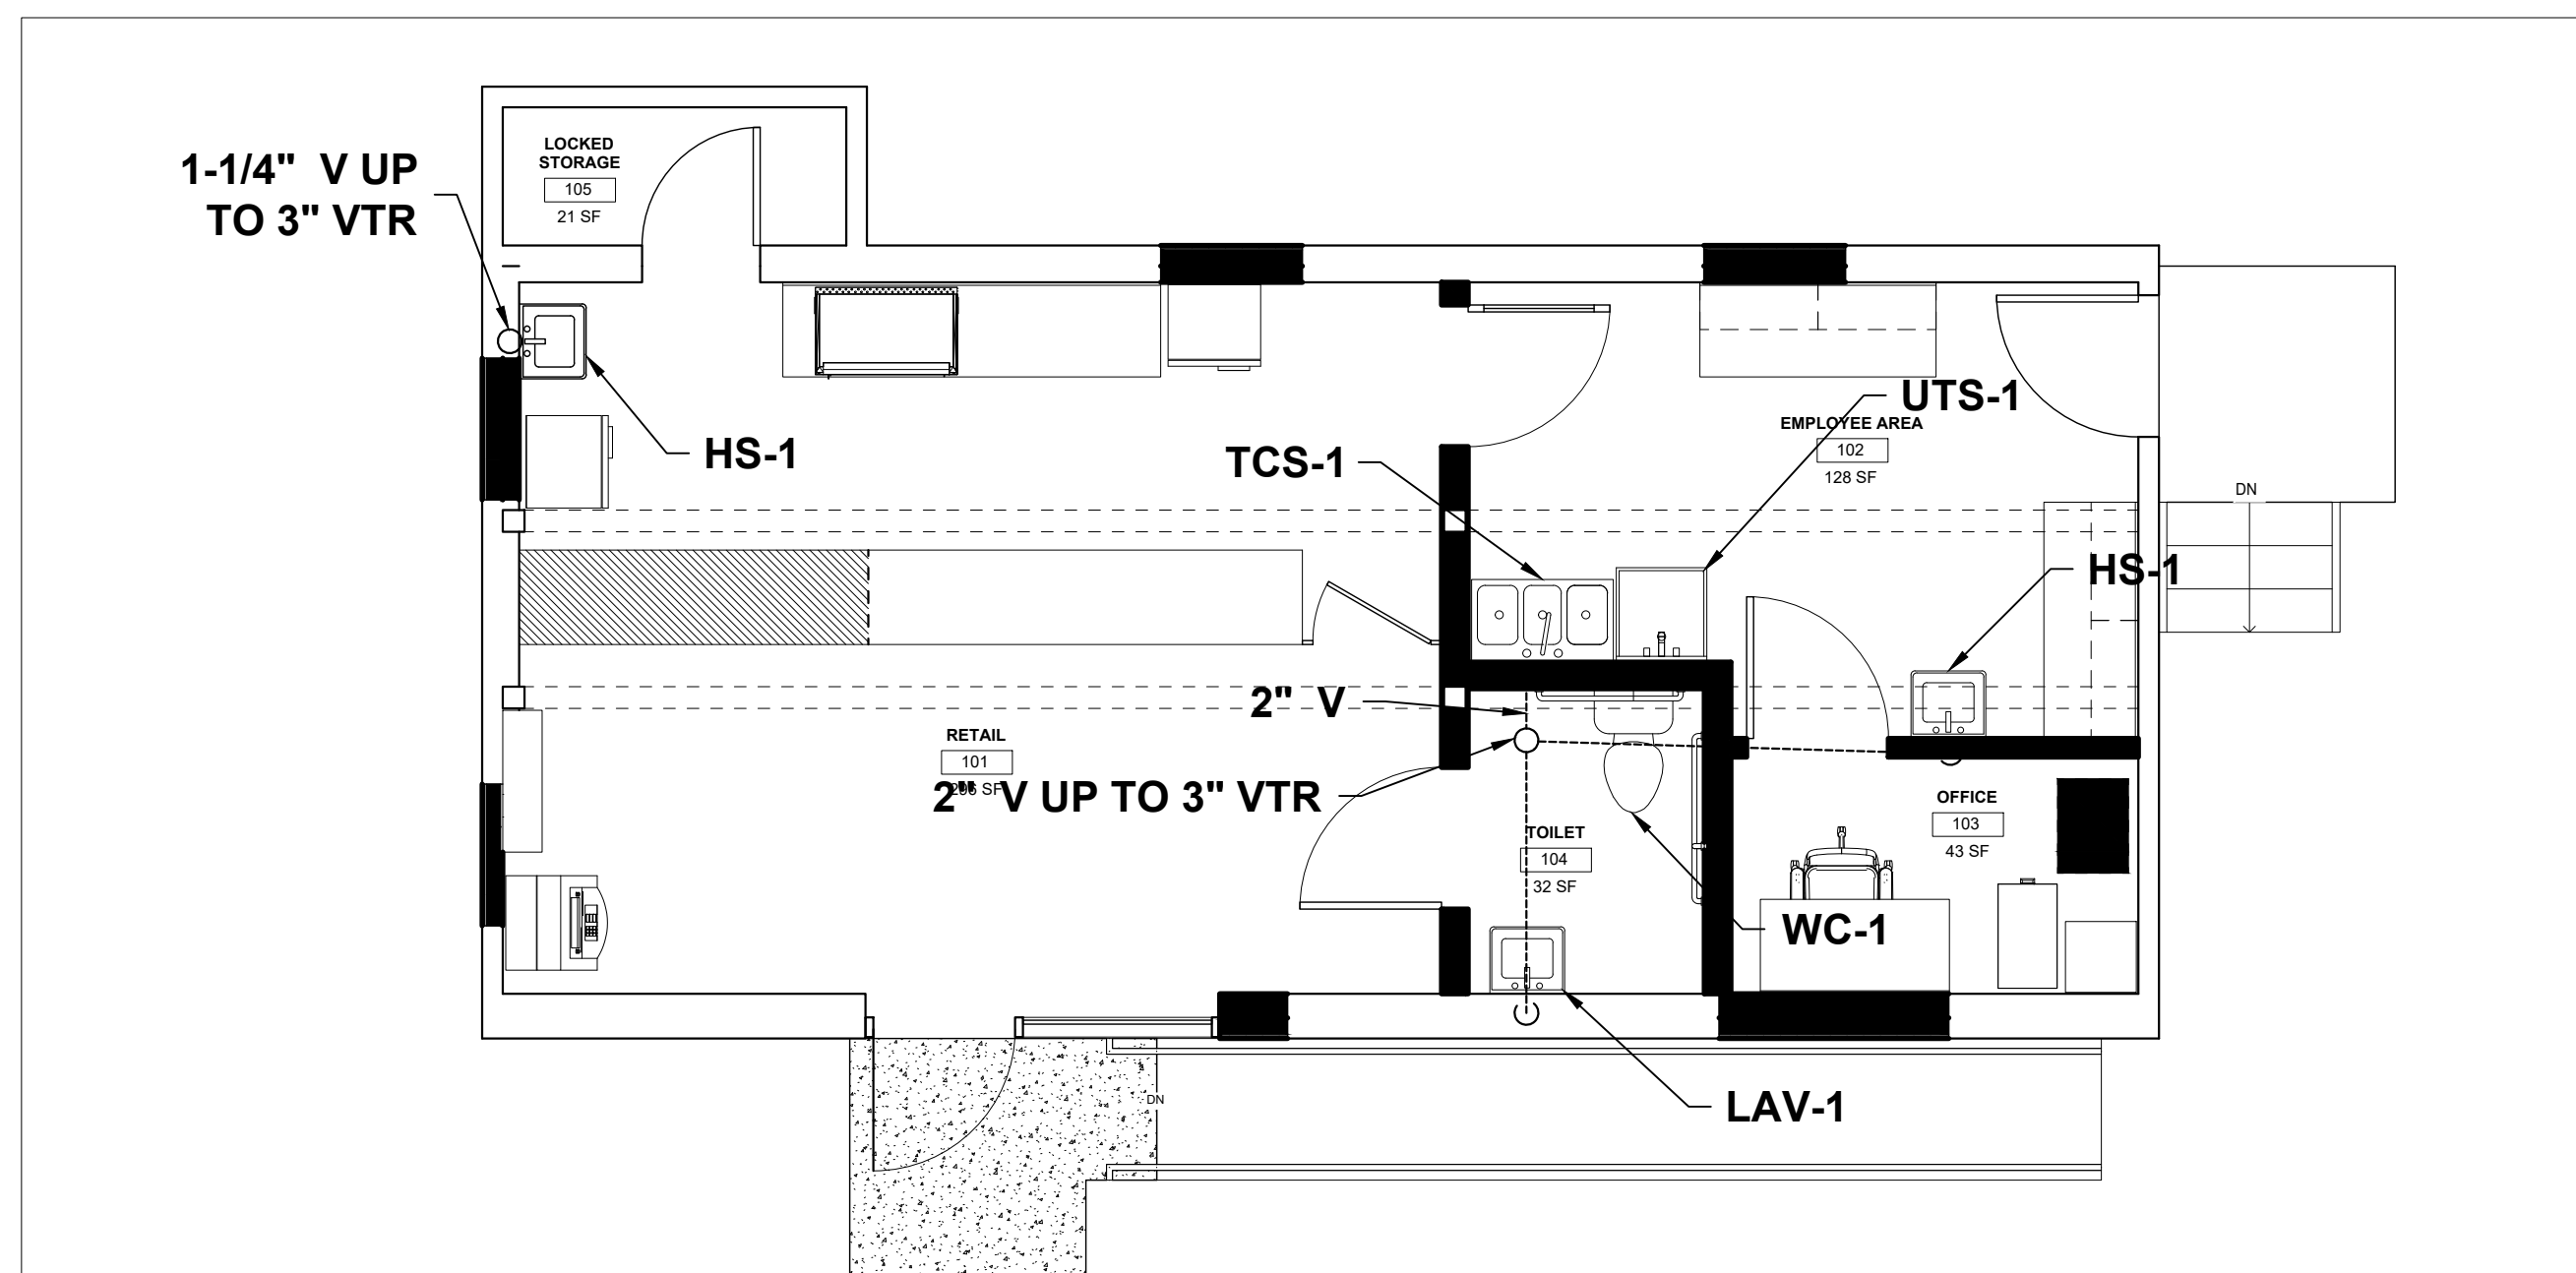



3 HEATING/VENTILATION PLAN - CRAWL SPACE  
1/4" = 1' - 0"

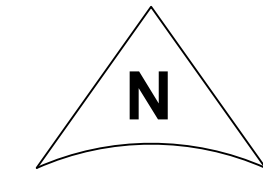


2 PLUMBING PLAN - FIRST FLOOR  
1/4" = 1' - 0"

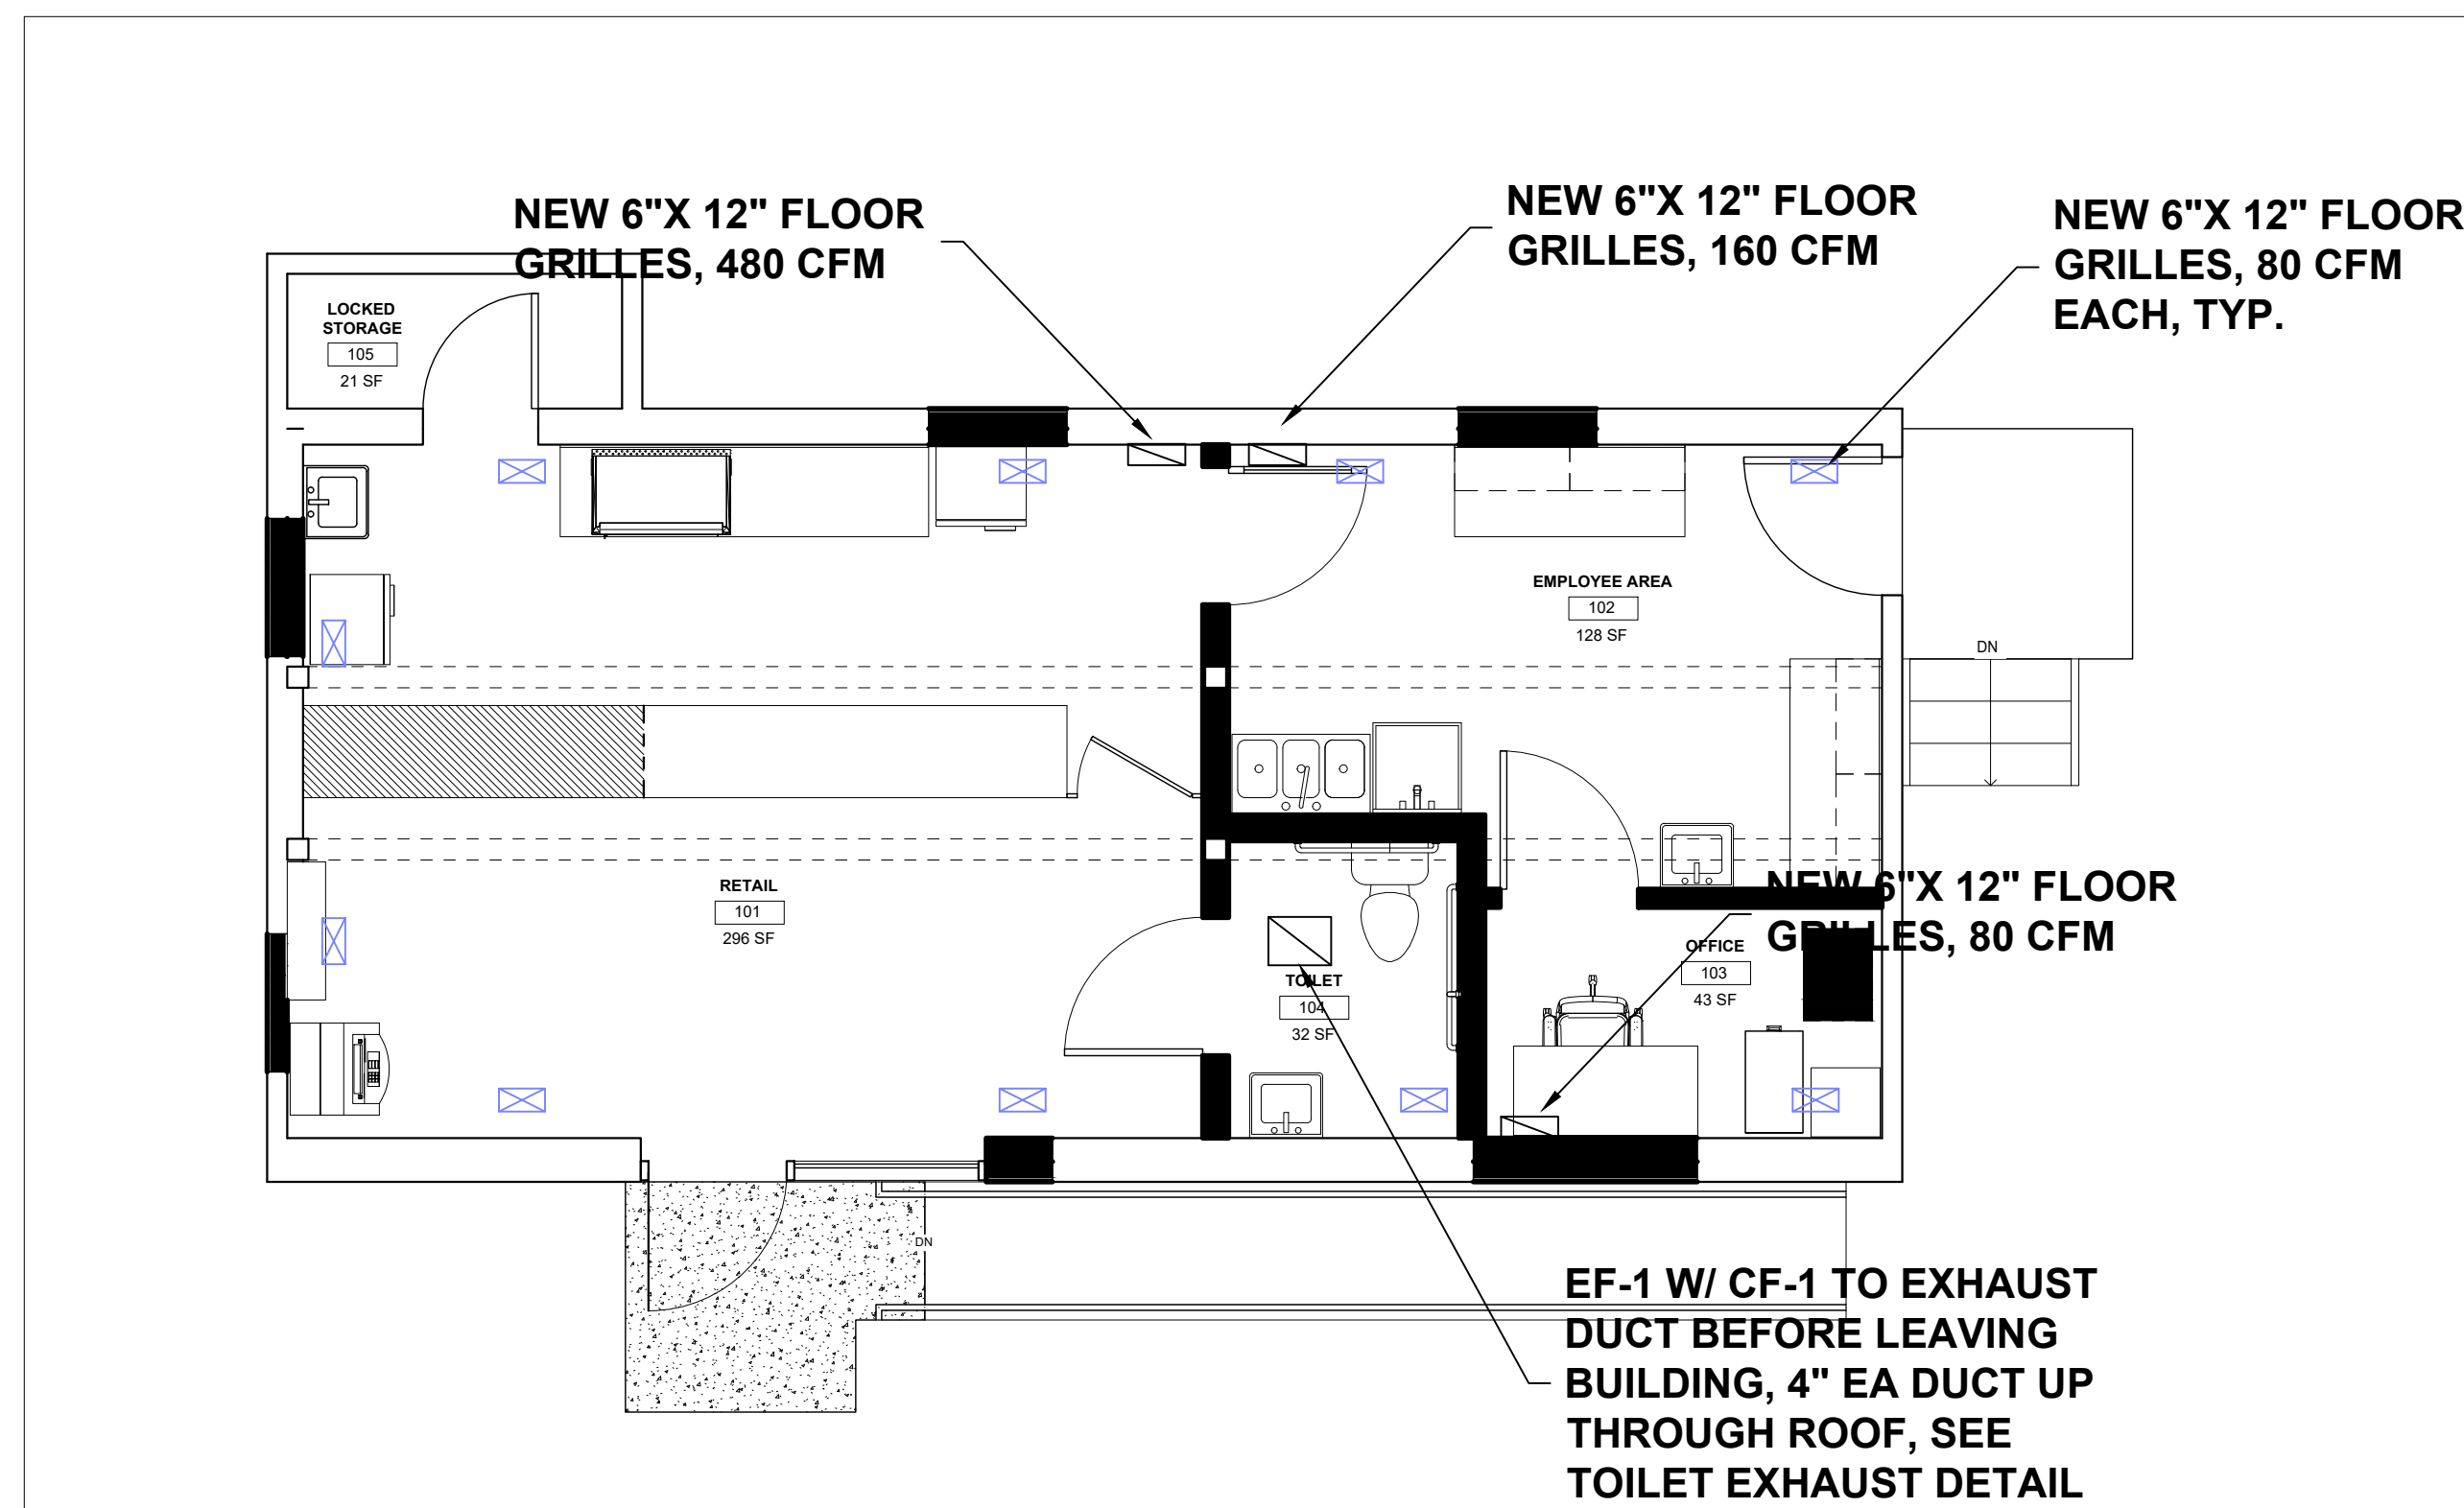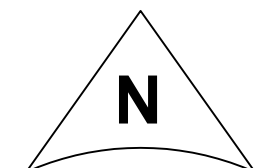

4 HEATING/VENTILATION PLAN - FIRST FLOOR  
1/4" = 1' - 0"

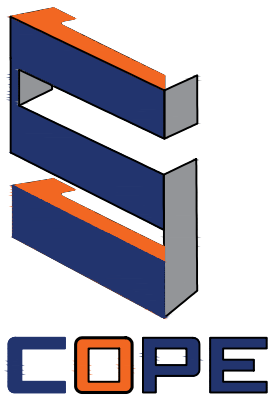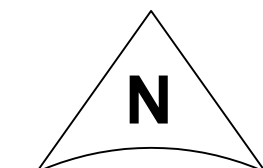

7216 LAKE OTIS PKWY  
ANCHORAGE, AK 99507

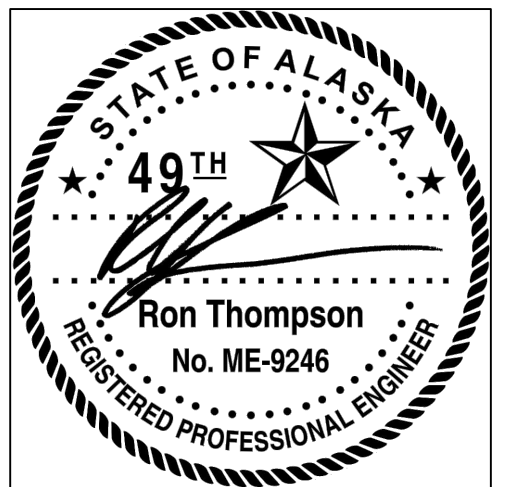

10/19/2021  
LIC # 101702

CLEAR CUT CANNABIS  
1137 E 68TH AVE  
ANCHORAGE, AK 99518

- REVISION:
1. AHD REQ. REV #1 10/19/21
  - 2.
  - 3.
  - 4.
  - 5.

PROJECT NR: 2020-21  
DATE: 10/19/2021  
DRAWN BY: RJT  
SCALE: AS NOTED  
SHEET NUMBER:

M-4