

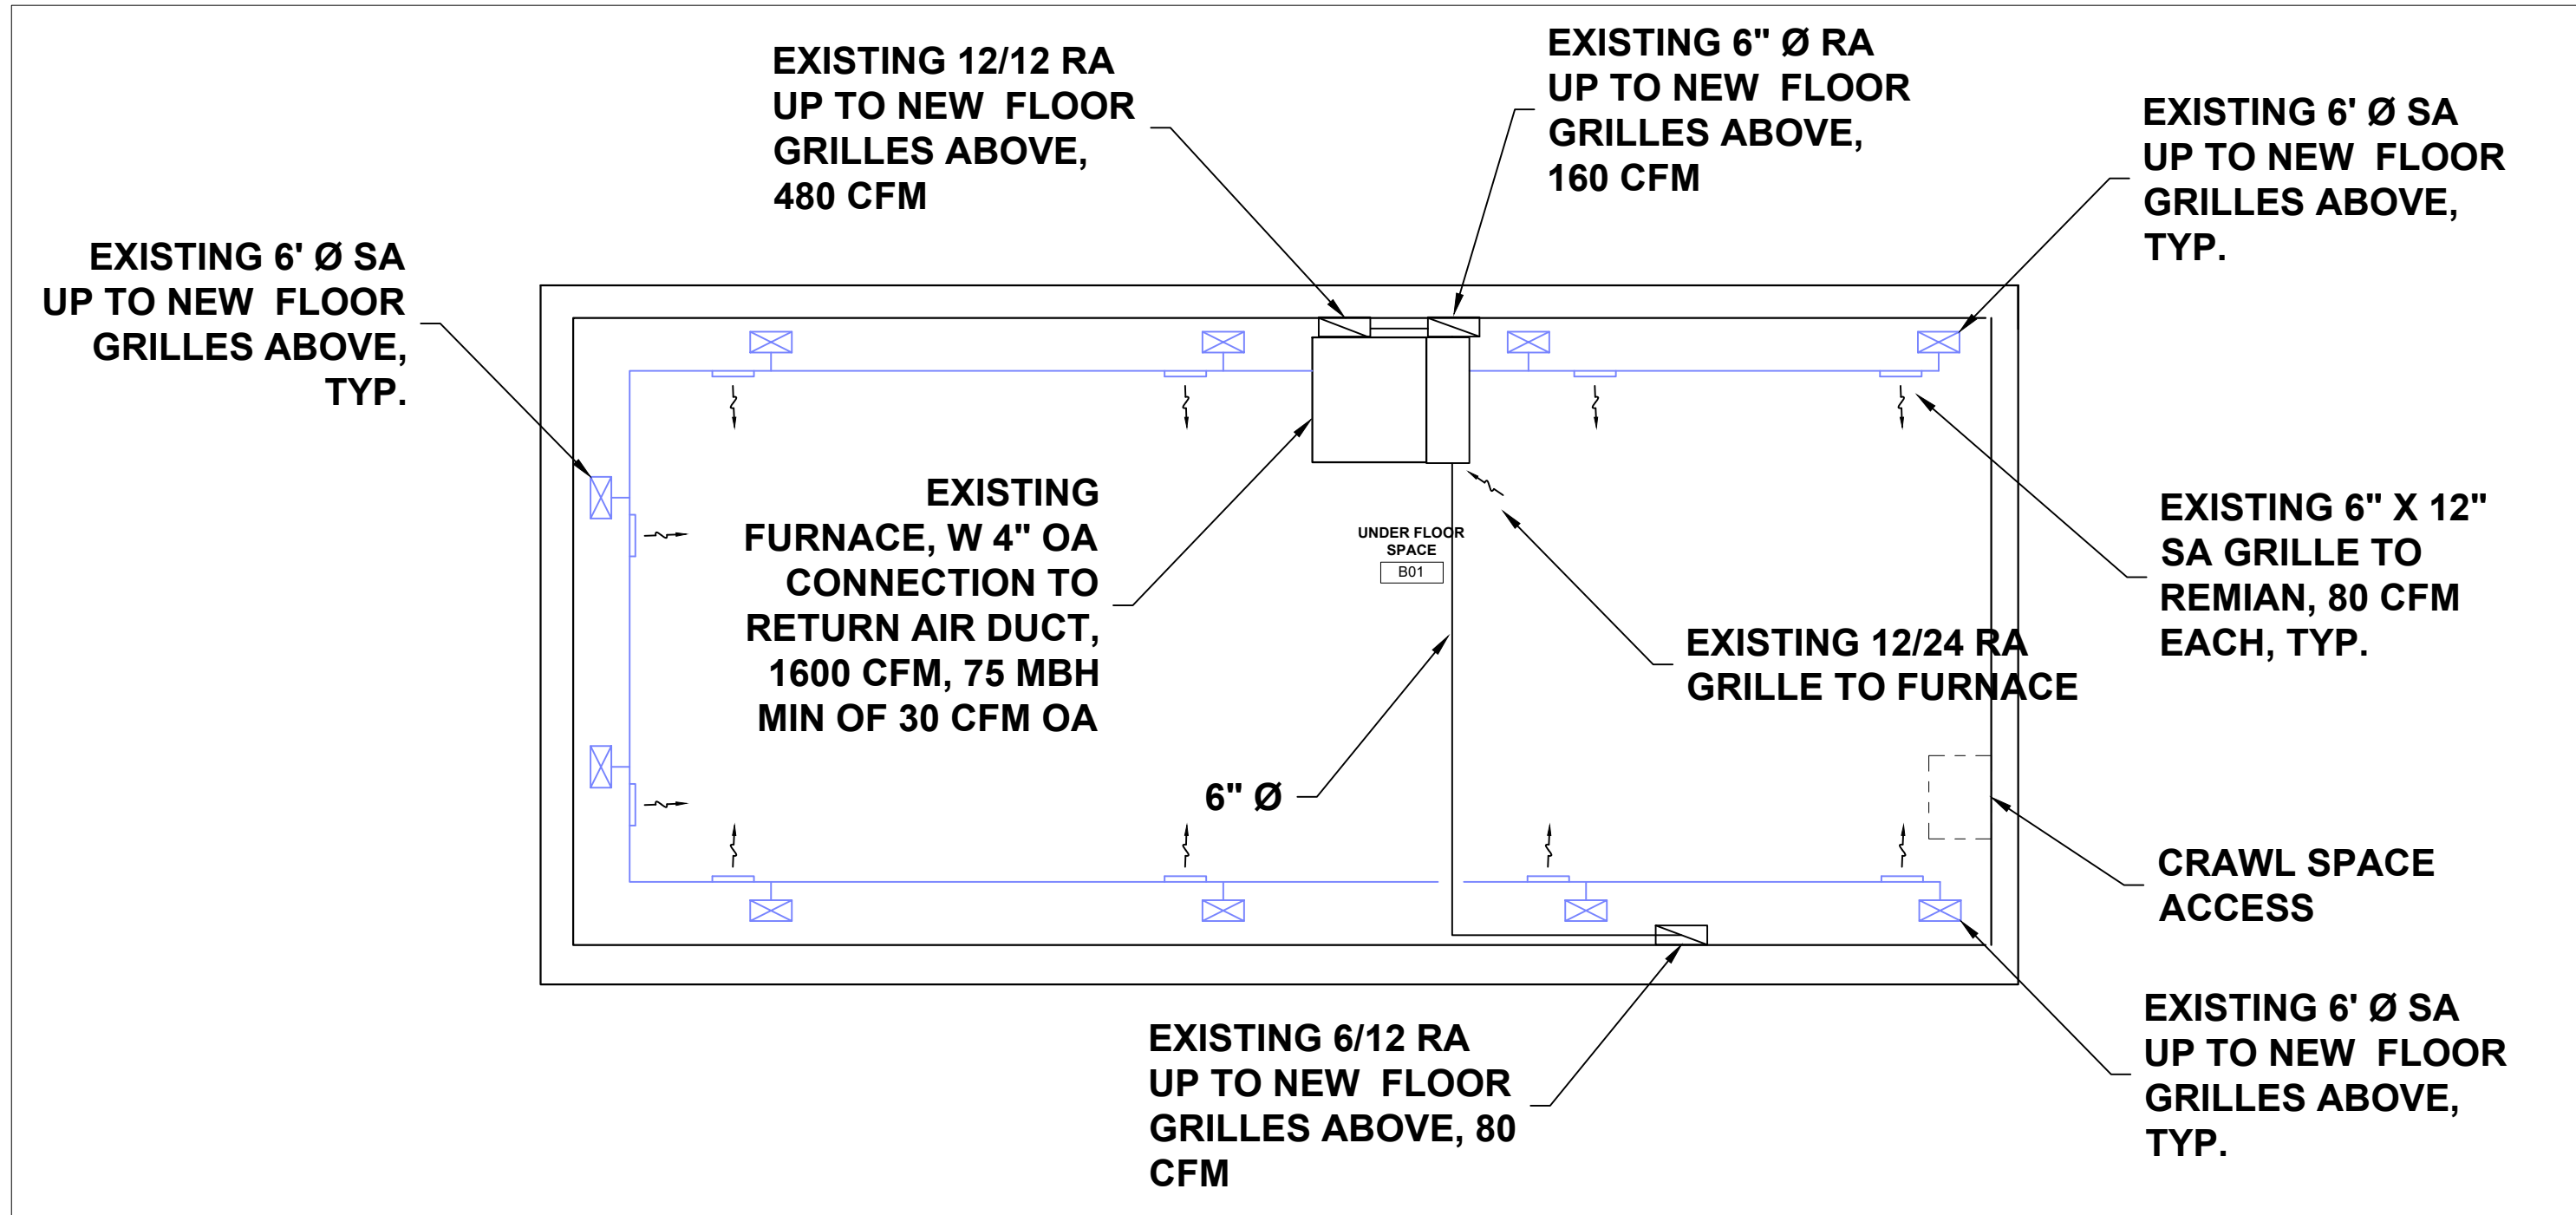
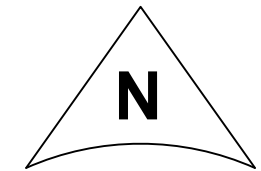




1 PLUMBING PLAN - CRAWL SPACE
1/4" = 1' - 0"

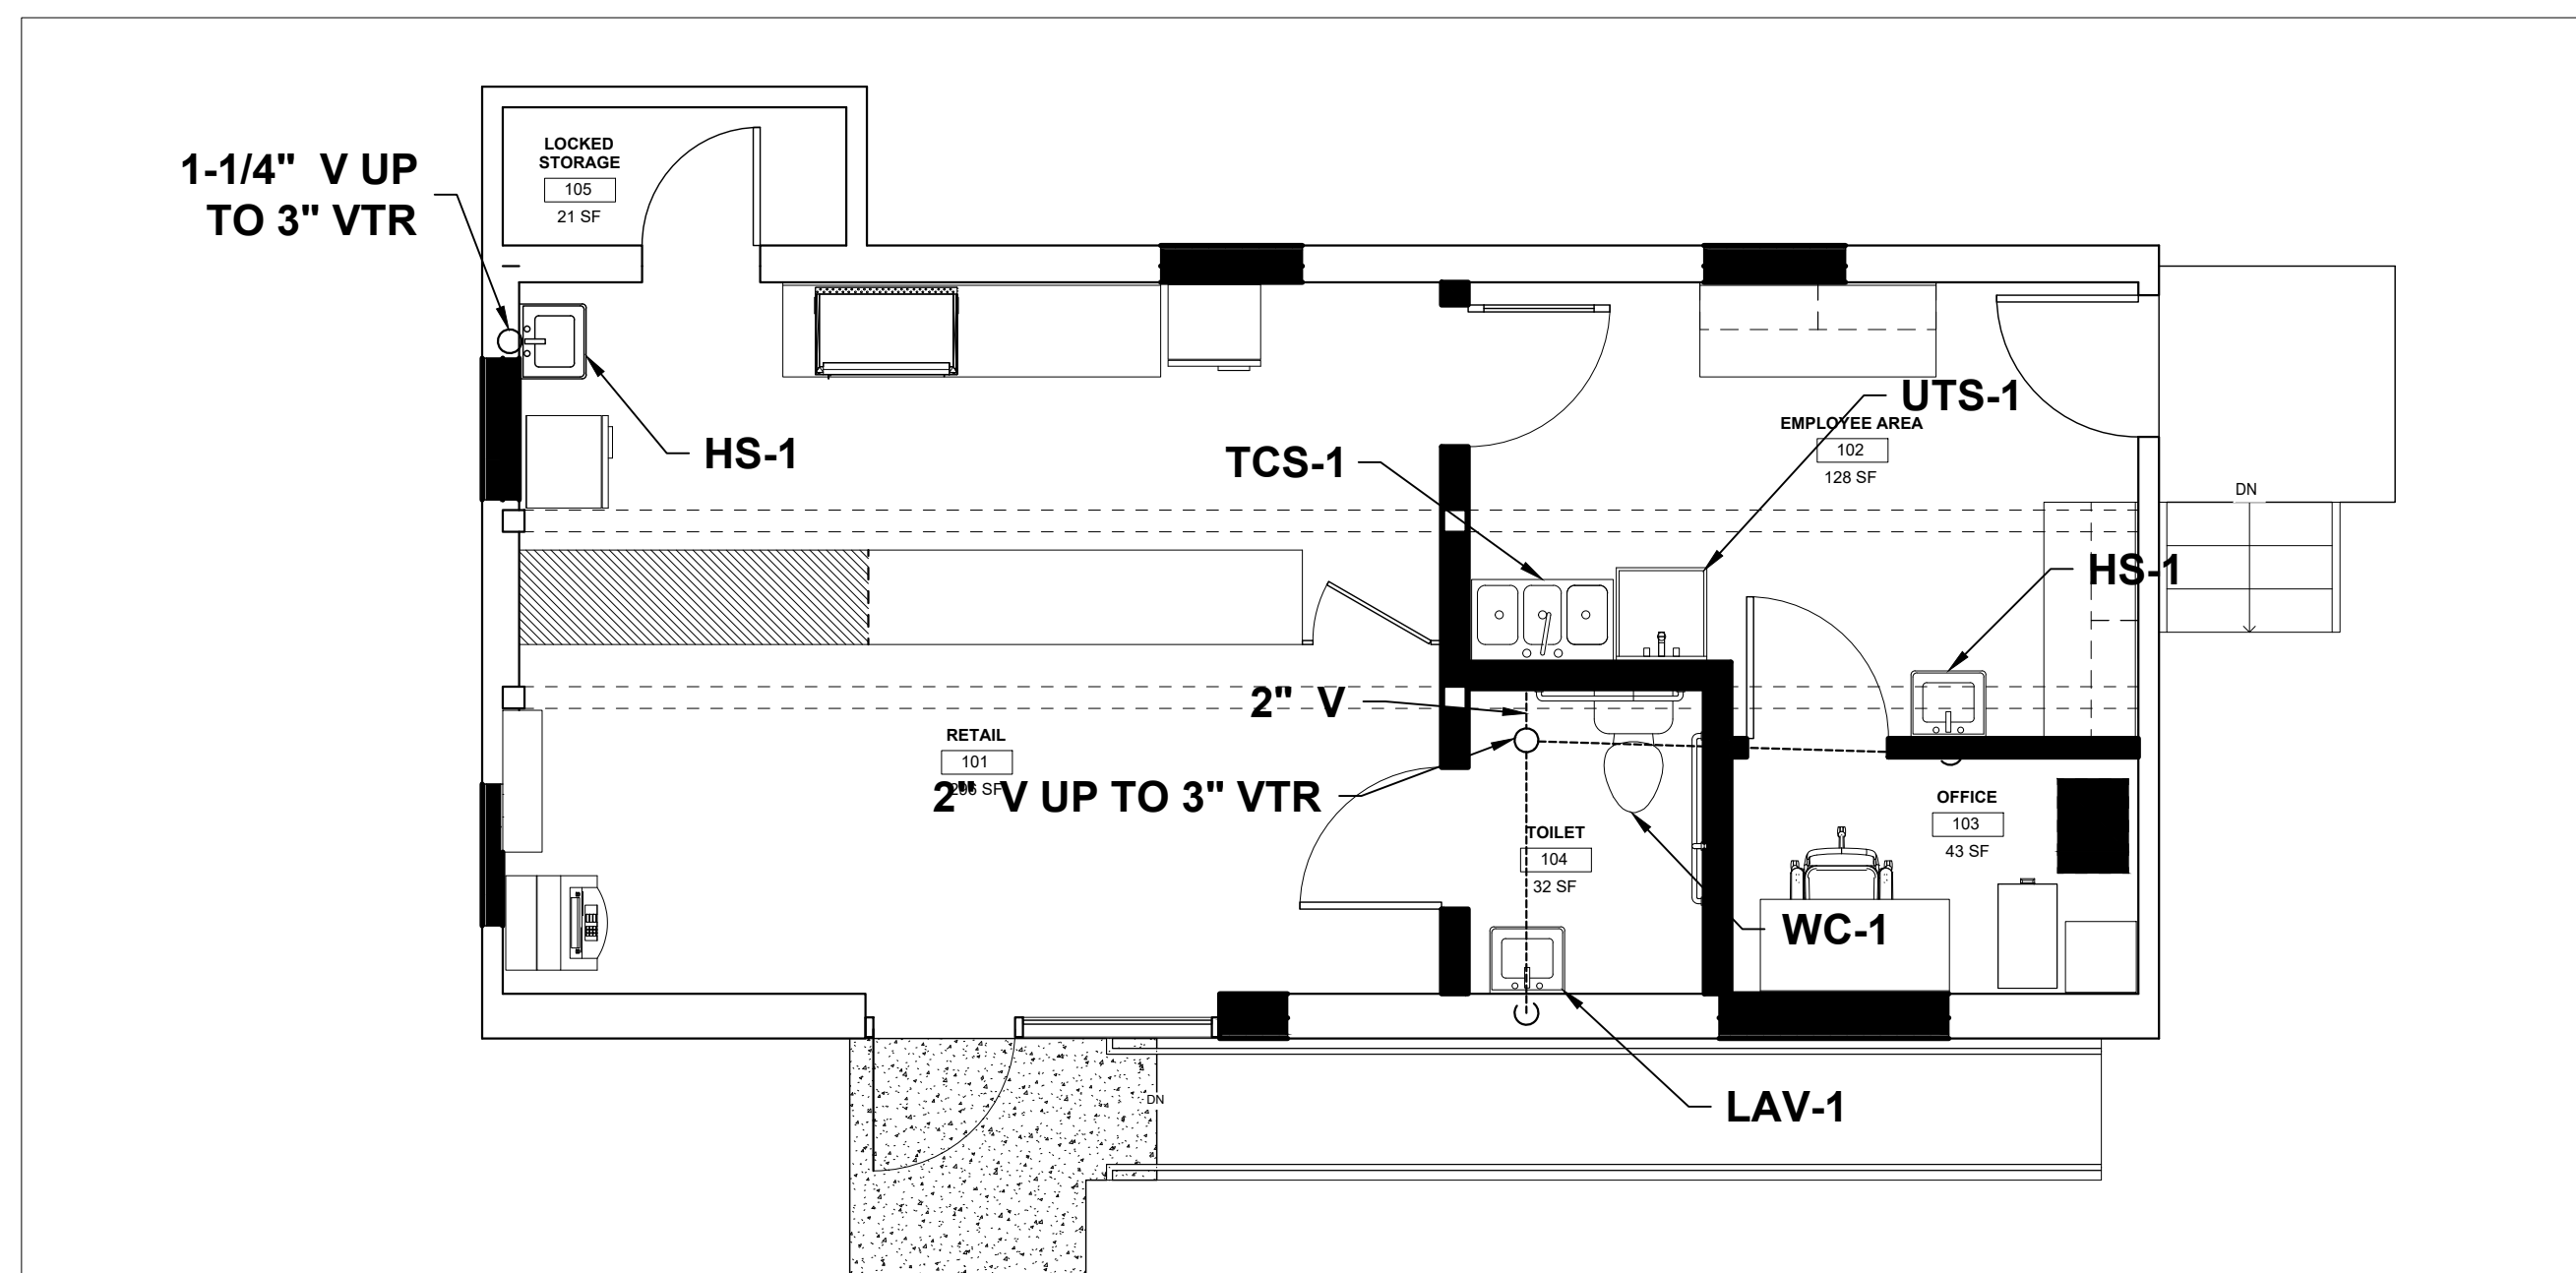


3 HEATING/VENTILATION PLAN - CRAWL SPACE
1/4" = 1' - 0"

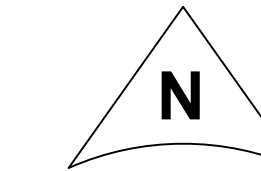


2 PLUMBING PLAN - FIRST FLOOR
1/4" = 1' - 0"

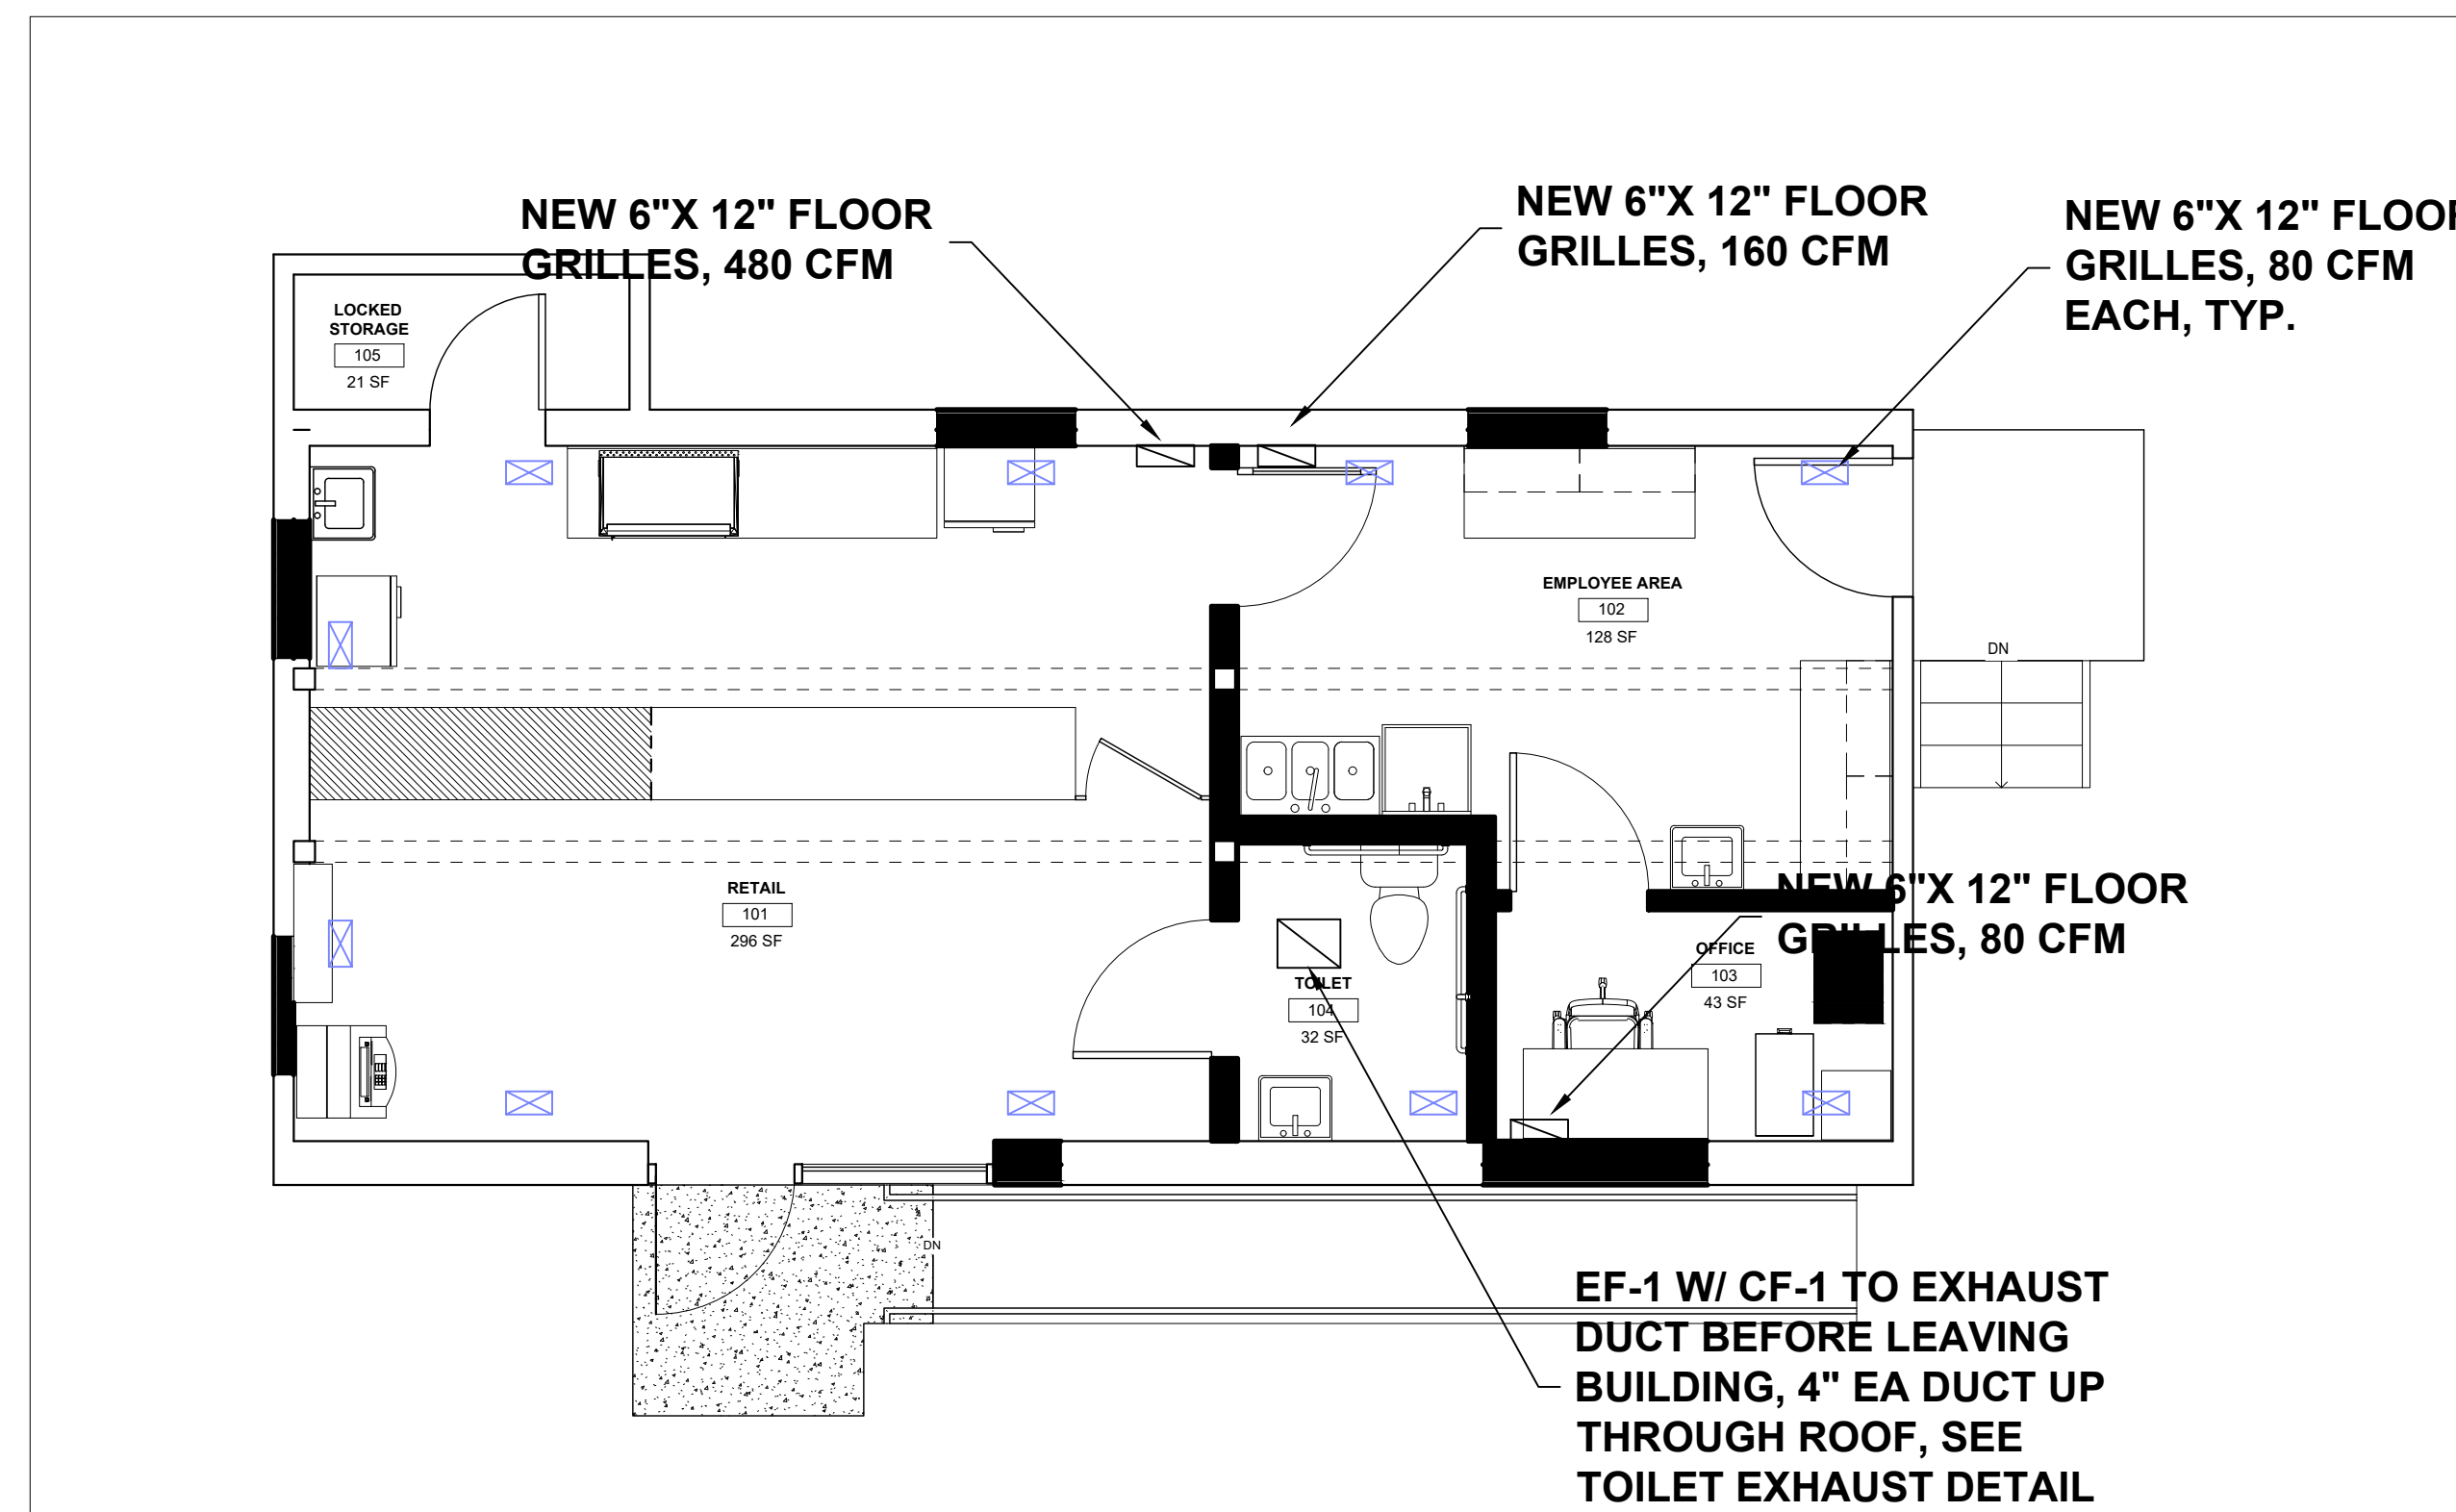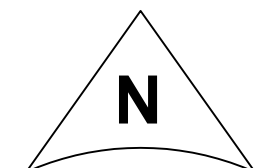

4 HEATING/VENTILATION PLAN - FIRST FLOOR
1/4" = 1' - 0"

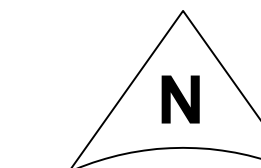

7216 LAKE OTIS PKWY
ANCHORAGE, AK 99507

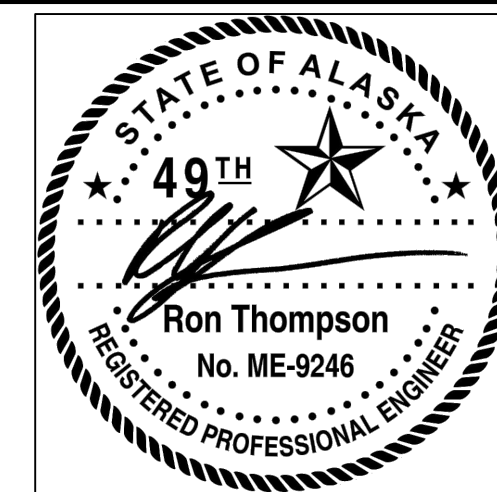

10/19/2021
LIC # 101702

CLEAR CUT CANNABIS
1137 E 68TH AVE
ANCHORAGE, AK 99518

REVISION:
1. AHD REQ. REV #1 10/19/21
2.
3.
4.
5.

PROJECT NR: 2020-21
DATE: 10/19/2021
DRAWN BY: RJT
SCALE: AS NOTED
SHEET NUMBER:

M-4