


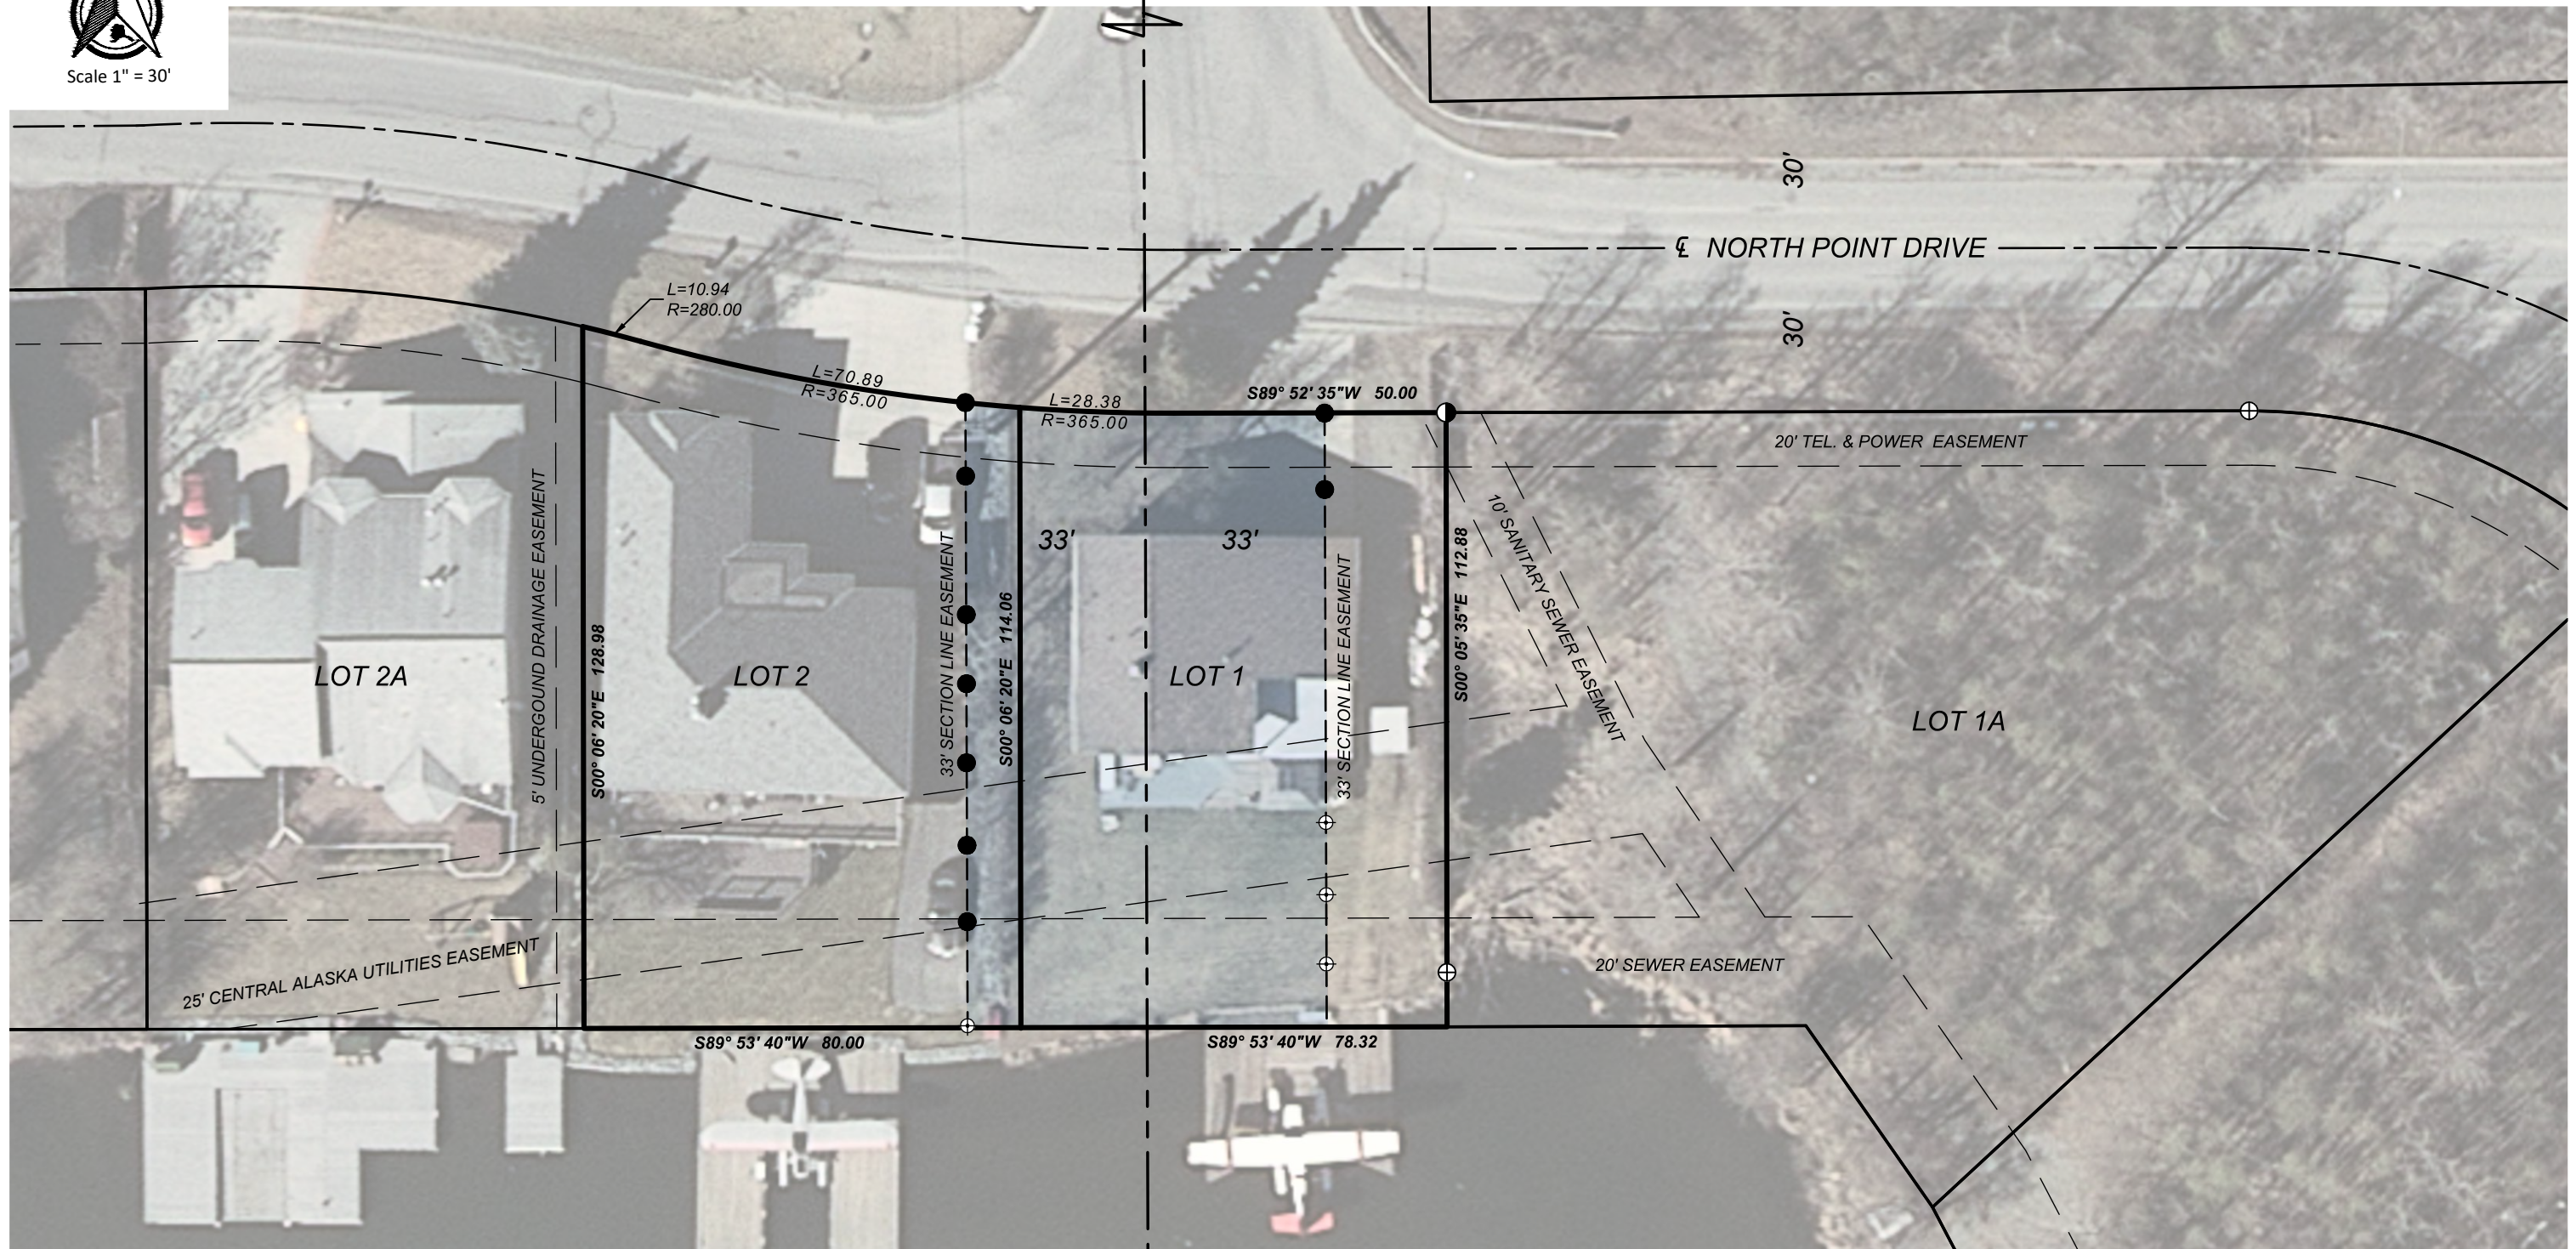

Scale 1" = 30'

SEC. 10 SEC. 11
SEC. 15 SEC. 14




Legend

- Found 5/8" Rebar
- ⊕ Found 5/8" Rebar w/ YPC (Yellow Plastic Cap)
- Pink Survey Paint Dot
- ⊕ Found Brass Cap Monument
- ⊕ Set PK Nail w/ Red Survey Tracer & 3' Orange Lath w/ Pink Flagging

General Notes

Aerial Imagery Acquired from Merrick for Municipality of Anchorage 2015 LiDAR Project. Independent assessment and inspection report performed by HDR; October 31, 2015.

SEC. 15 SEC. 14
SEC. 22 SEC. 23

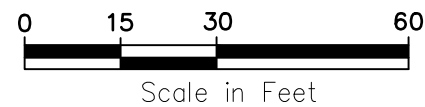

A SECTION LINE EASEMENT EXHIBIT OF		
LOT 1 & 2		
CAMPBELL LAKES HEIGHTS ADDITION NO. 3		
ANCHORAGE RECORDING DISTRICT, THIRD JUDICIAL DISTRICT		
STATE OF ALASKA		
3900 & 3910 NORTH POINT DRIVE ANCHORAGE, AK		
RECORD PLAT: 1969-30 ANCHORAGE RECORDING DISTRICT		
PREPARED BY:		
FRONTIER SURVEYS, LLC		
650 W. 58th AVE. SUITE E, ANCHORAGE, AK 99518		
907-460-1686		
DRAWN BY: SS	DATE: 01/15/2020	DRAWING ID: 19-519
CHECKED BY: KC & FW	SCALE: 1" = 30ft	SHEET 1 of 1